



Linga Longa Plantation

Plantation Details

Address: Cassia Road,
Southampton, WA
Title: Lot 391, 392 on P 039772
Title Area: 158.13ha
Land Owner: Paul Eaton
Contact: TBA
Phone: TBA
Plantation Manager: Wespine Industries
Contact: Brad Barr
Phone: 0427 080 075
Shire: Donnybrook-Balingup

Plantation Area

Area to be Planted: 31.8ha

Legend



- Minor Road
- Track
- Internal Track
- Contours 5m
- Proposed Plantation Area
- Existing Pine Plantation
- Eucalypt Plantation
- Native Vegetation

Water Features

- Permanent water point
- Hydrant; Standpipe
- Watercourse

Scale 1:5000 @A3
Projection GDA94 Zone 50

Author: H.Nermut 0417 163 558
Date: 21/09/2023

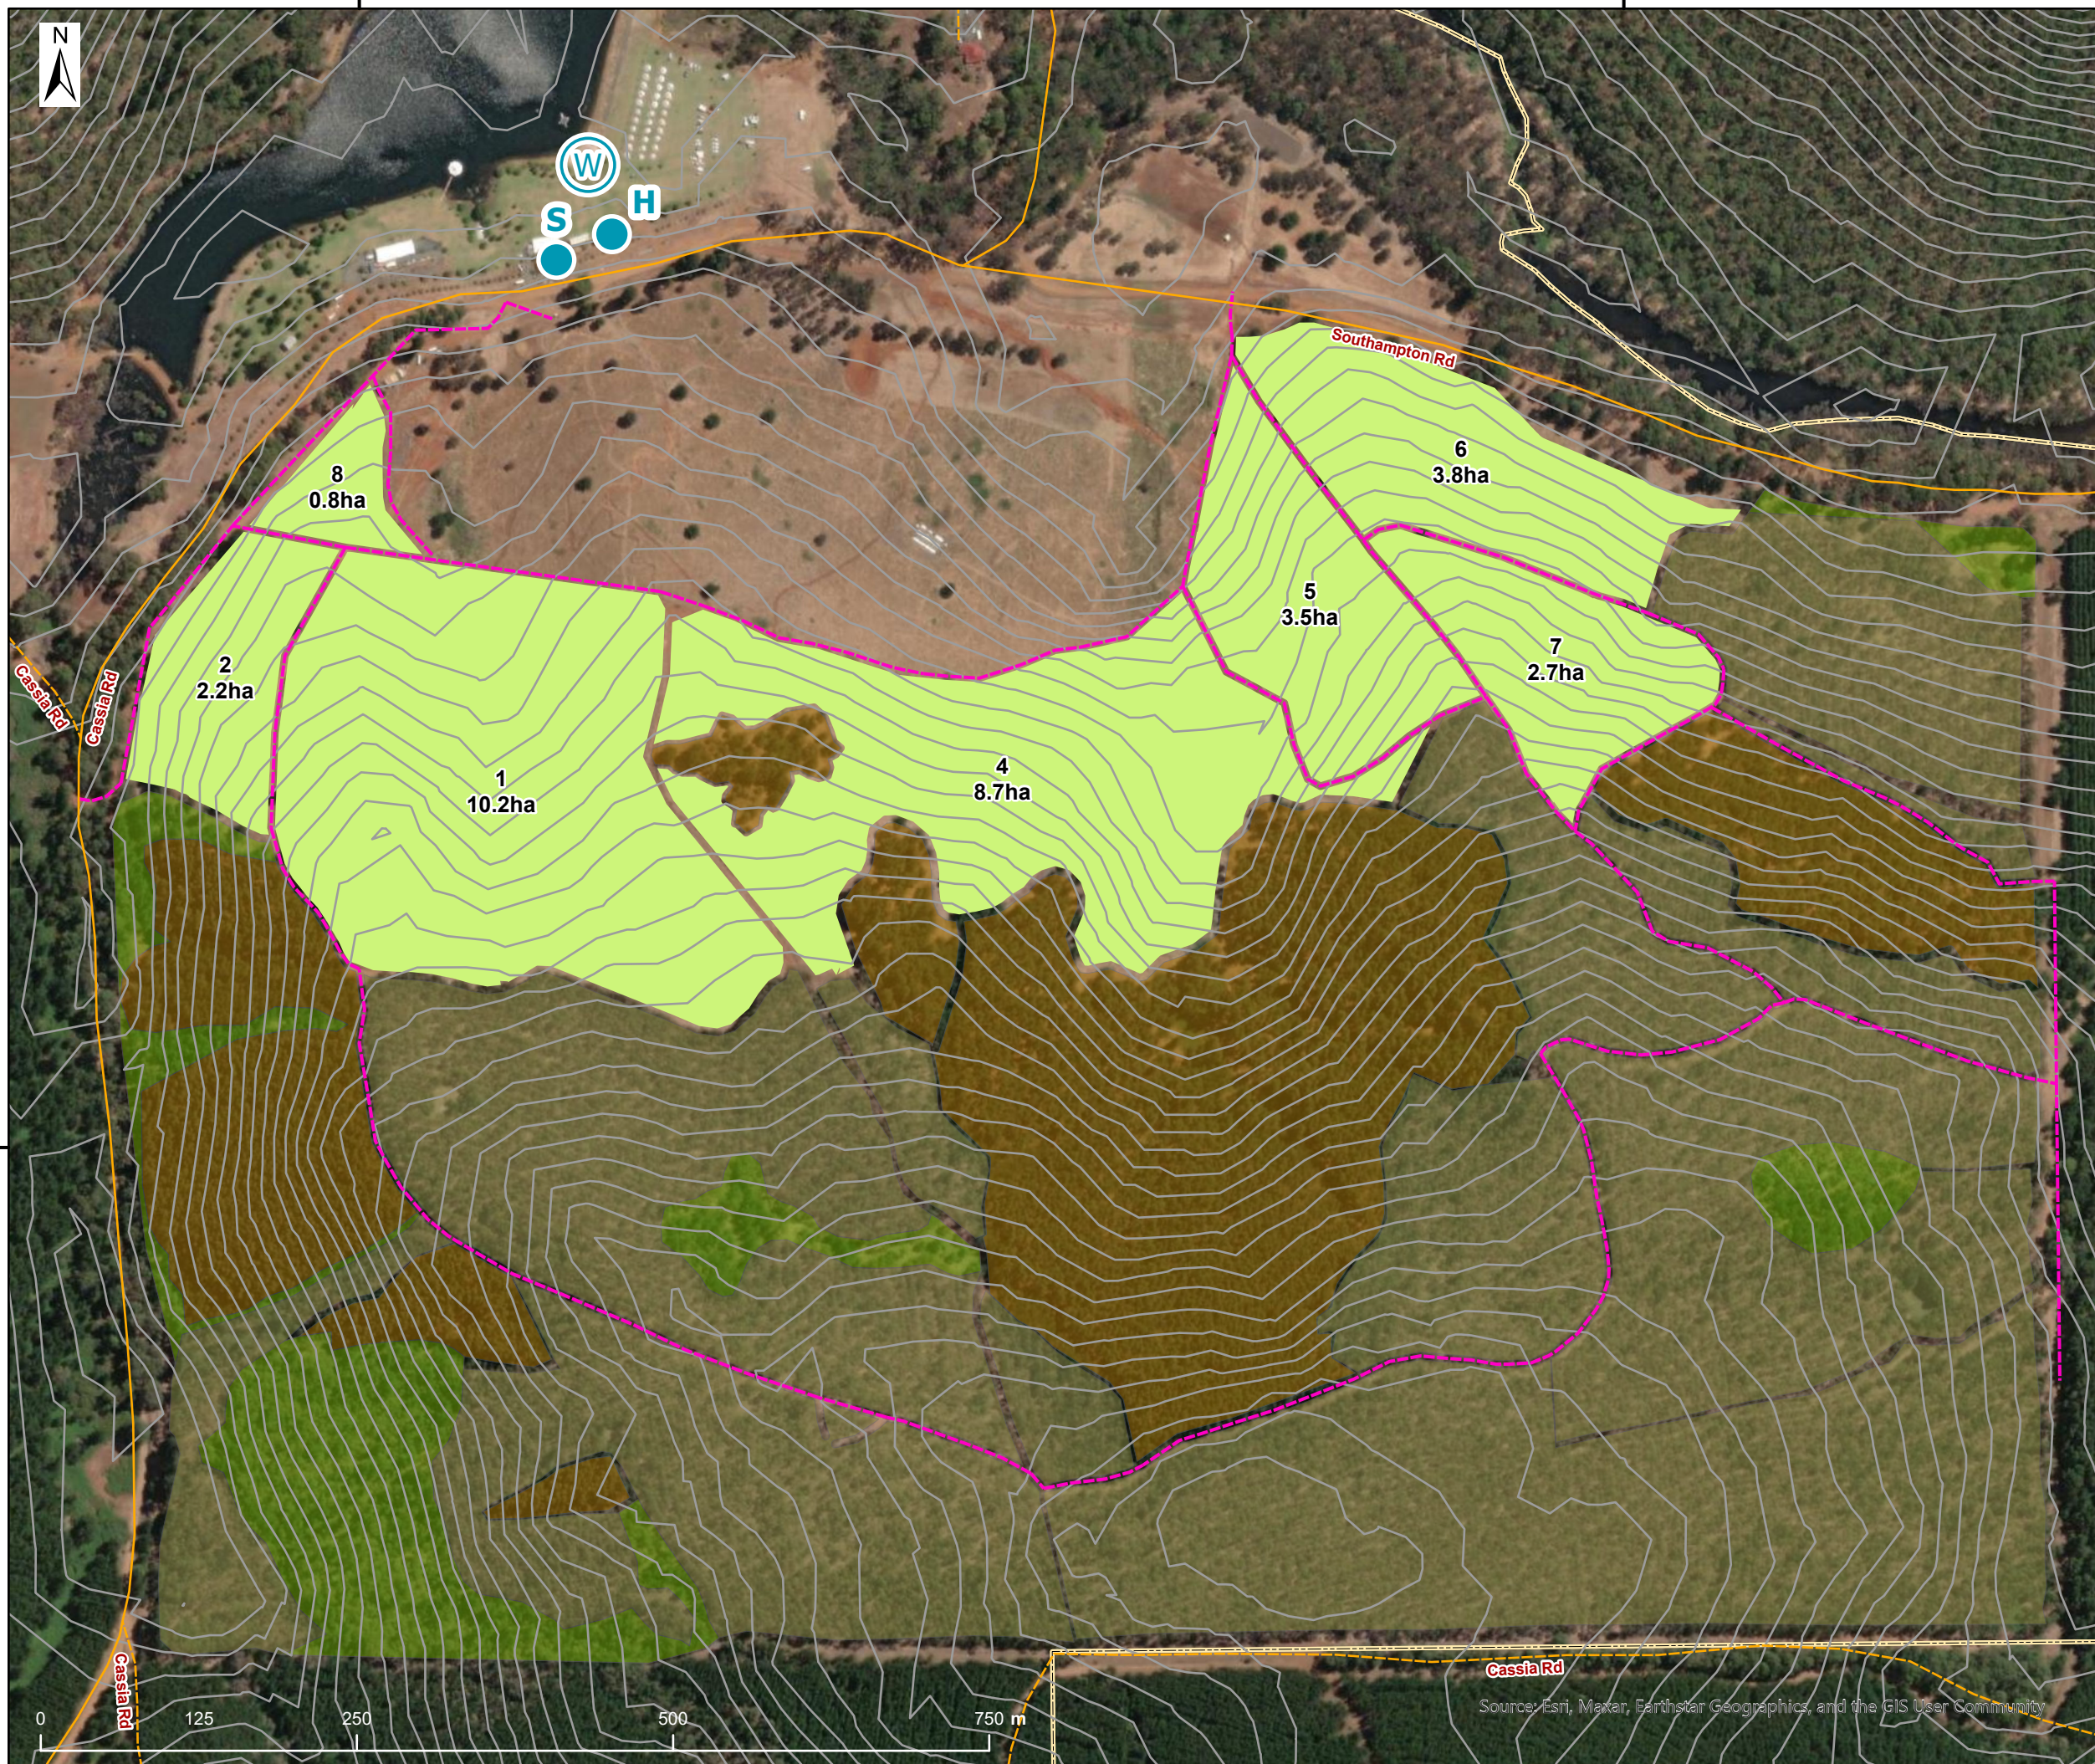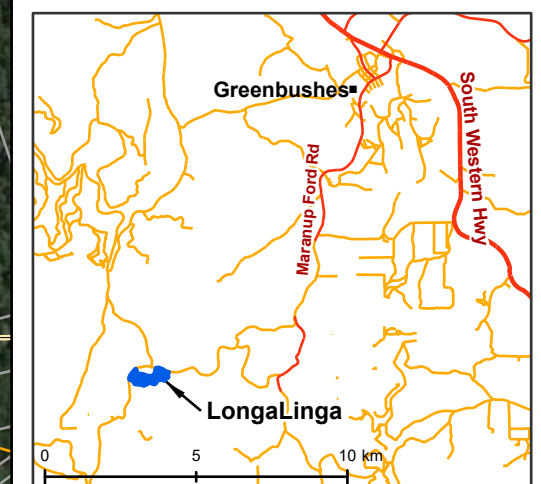

Source: Esri, Maxar, Earthstar Geographics, and the GIS User Community